





03/04/2024

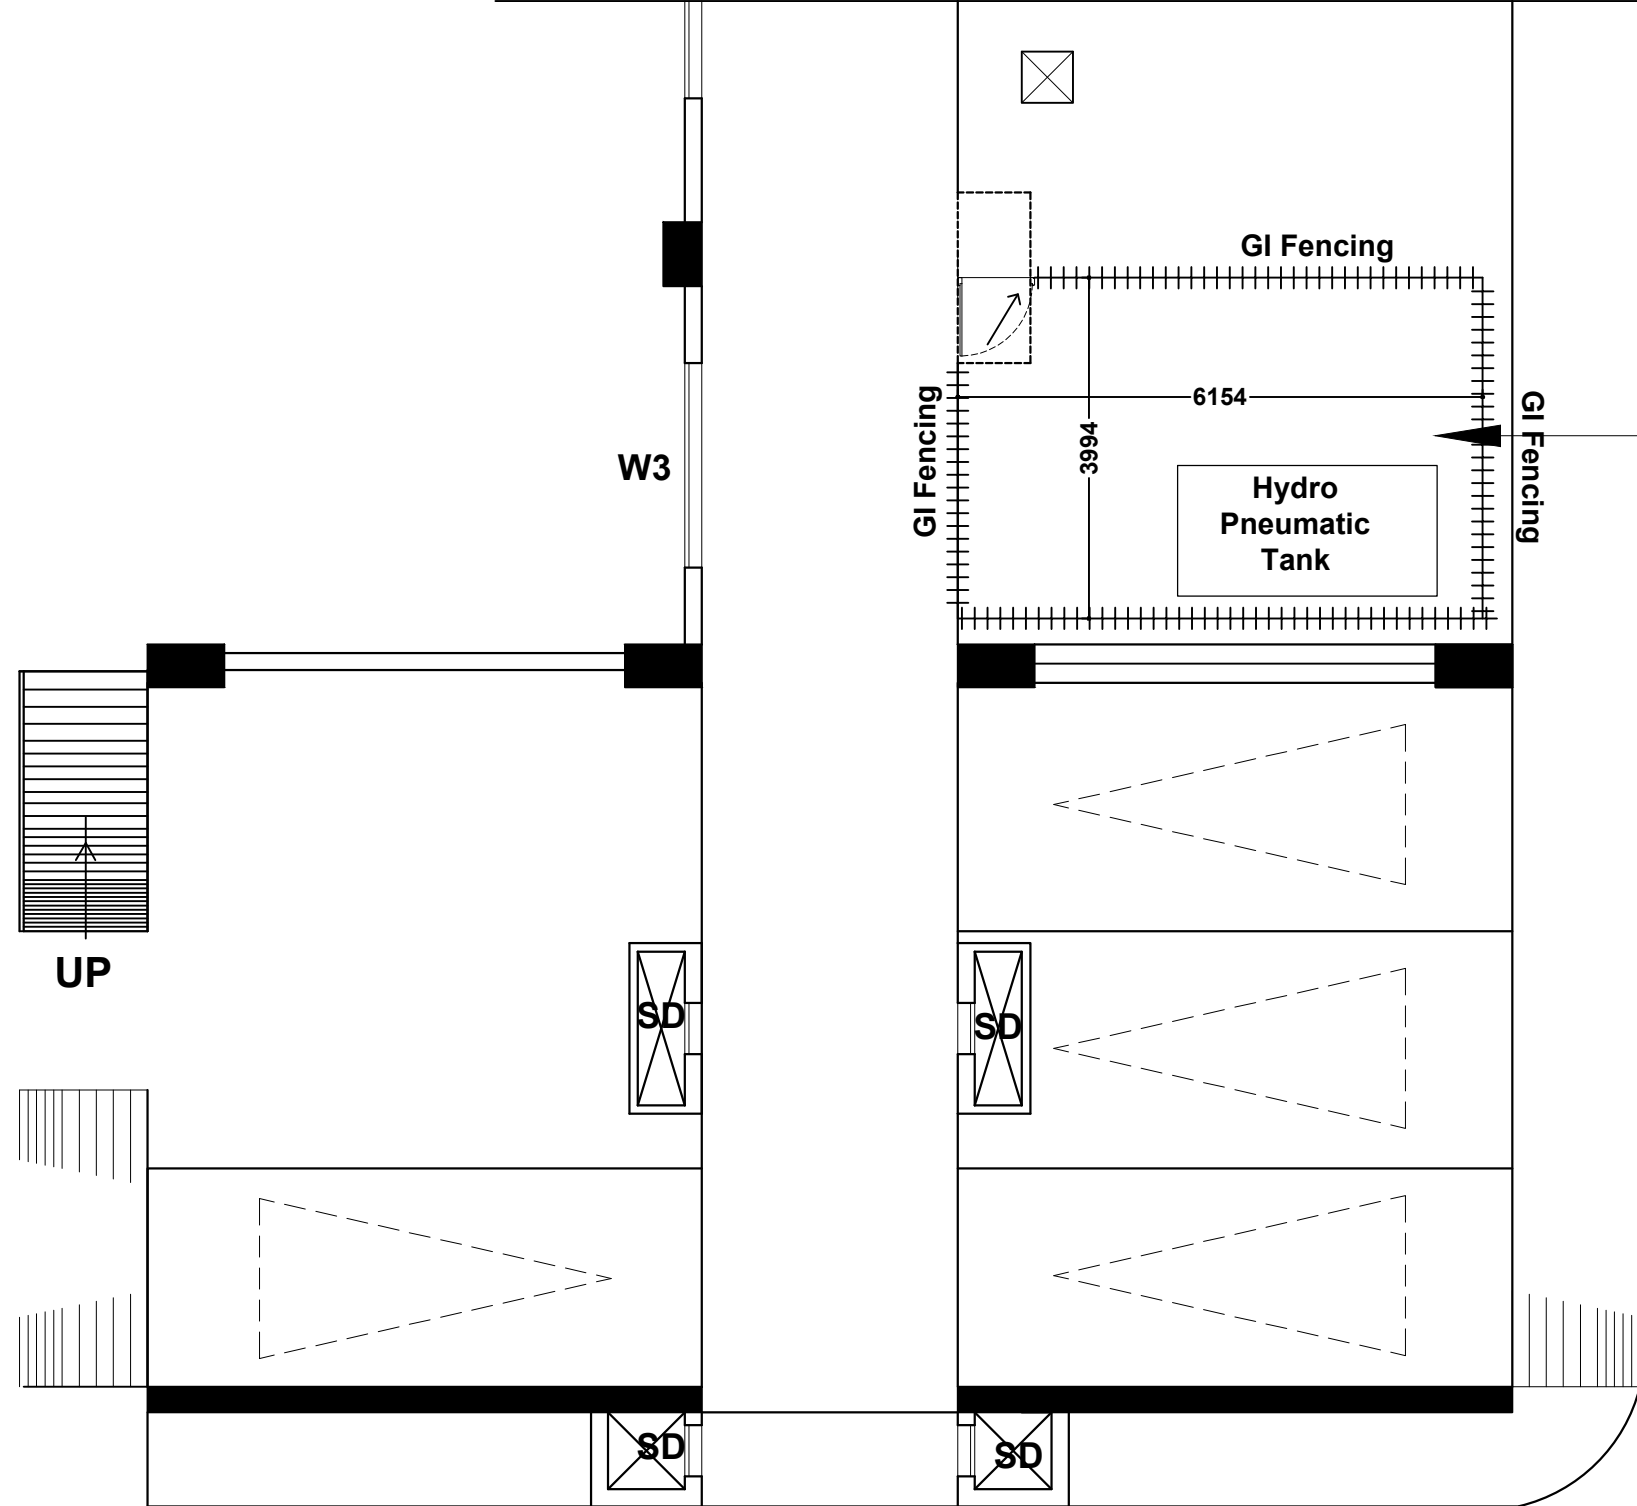

LAYOUT

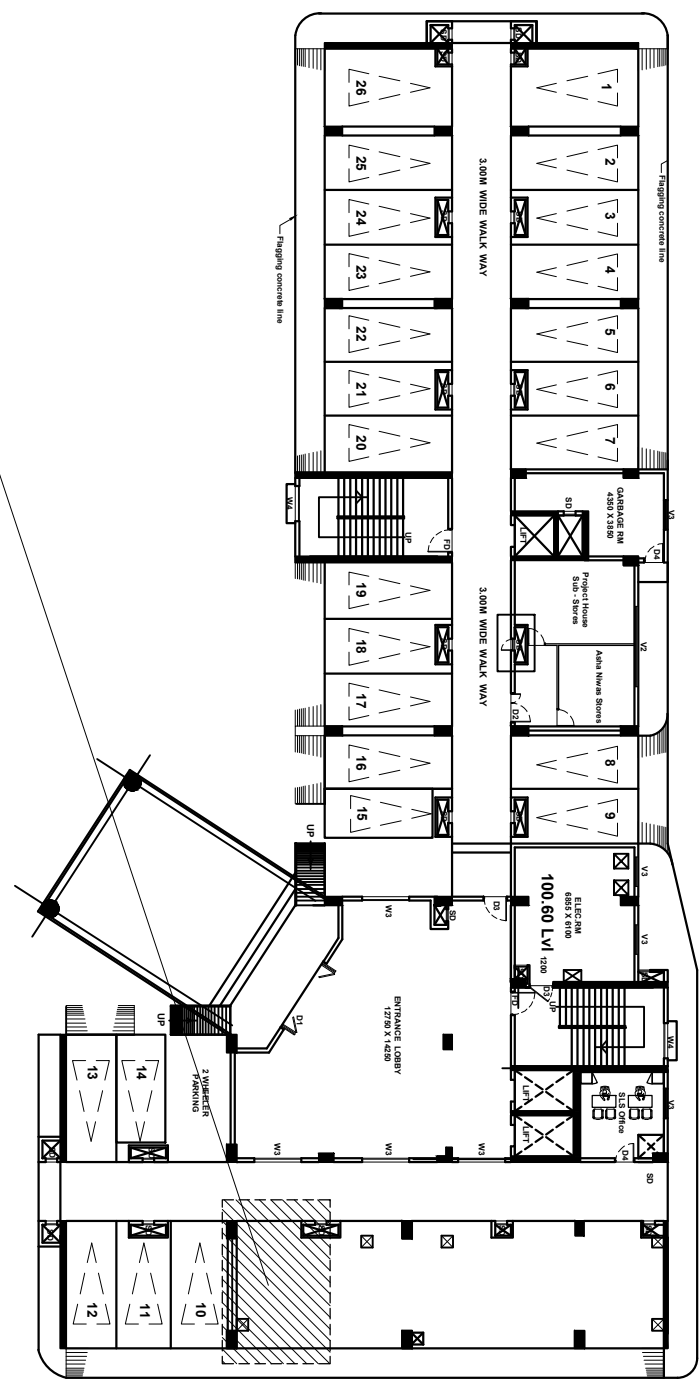

KEY PLAN

ASHA NIWAS - Ground floor (M.S str, GI Fencing for Hydo pneumatic tank) @ ACTREC



TATA MEMORIAL
CENTRE
ACTREC
Plot No: 1&2,
Sector-22,
Kharghar,
Navi Mumbai-410210,
Maharashtra.



C
E
R
T
I
F
I
C
A
T
E

Hydro-pneumatic System on the Stilt floor of Asha Niwas Hostel at ACTREC.

